

CONCEPT DESIGN.

APOLLO BAY  
LIBRARY


7 RAMSDEN AVE.

1:100  
© A.S.

ELEVATIONS

ARCHITECTS/LANDSCAPE/PLANNERS.

TONY HOBBA PTN LTD  
05 52633524

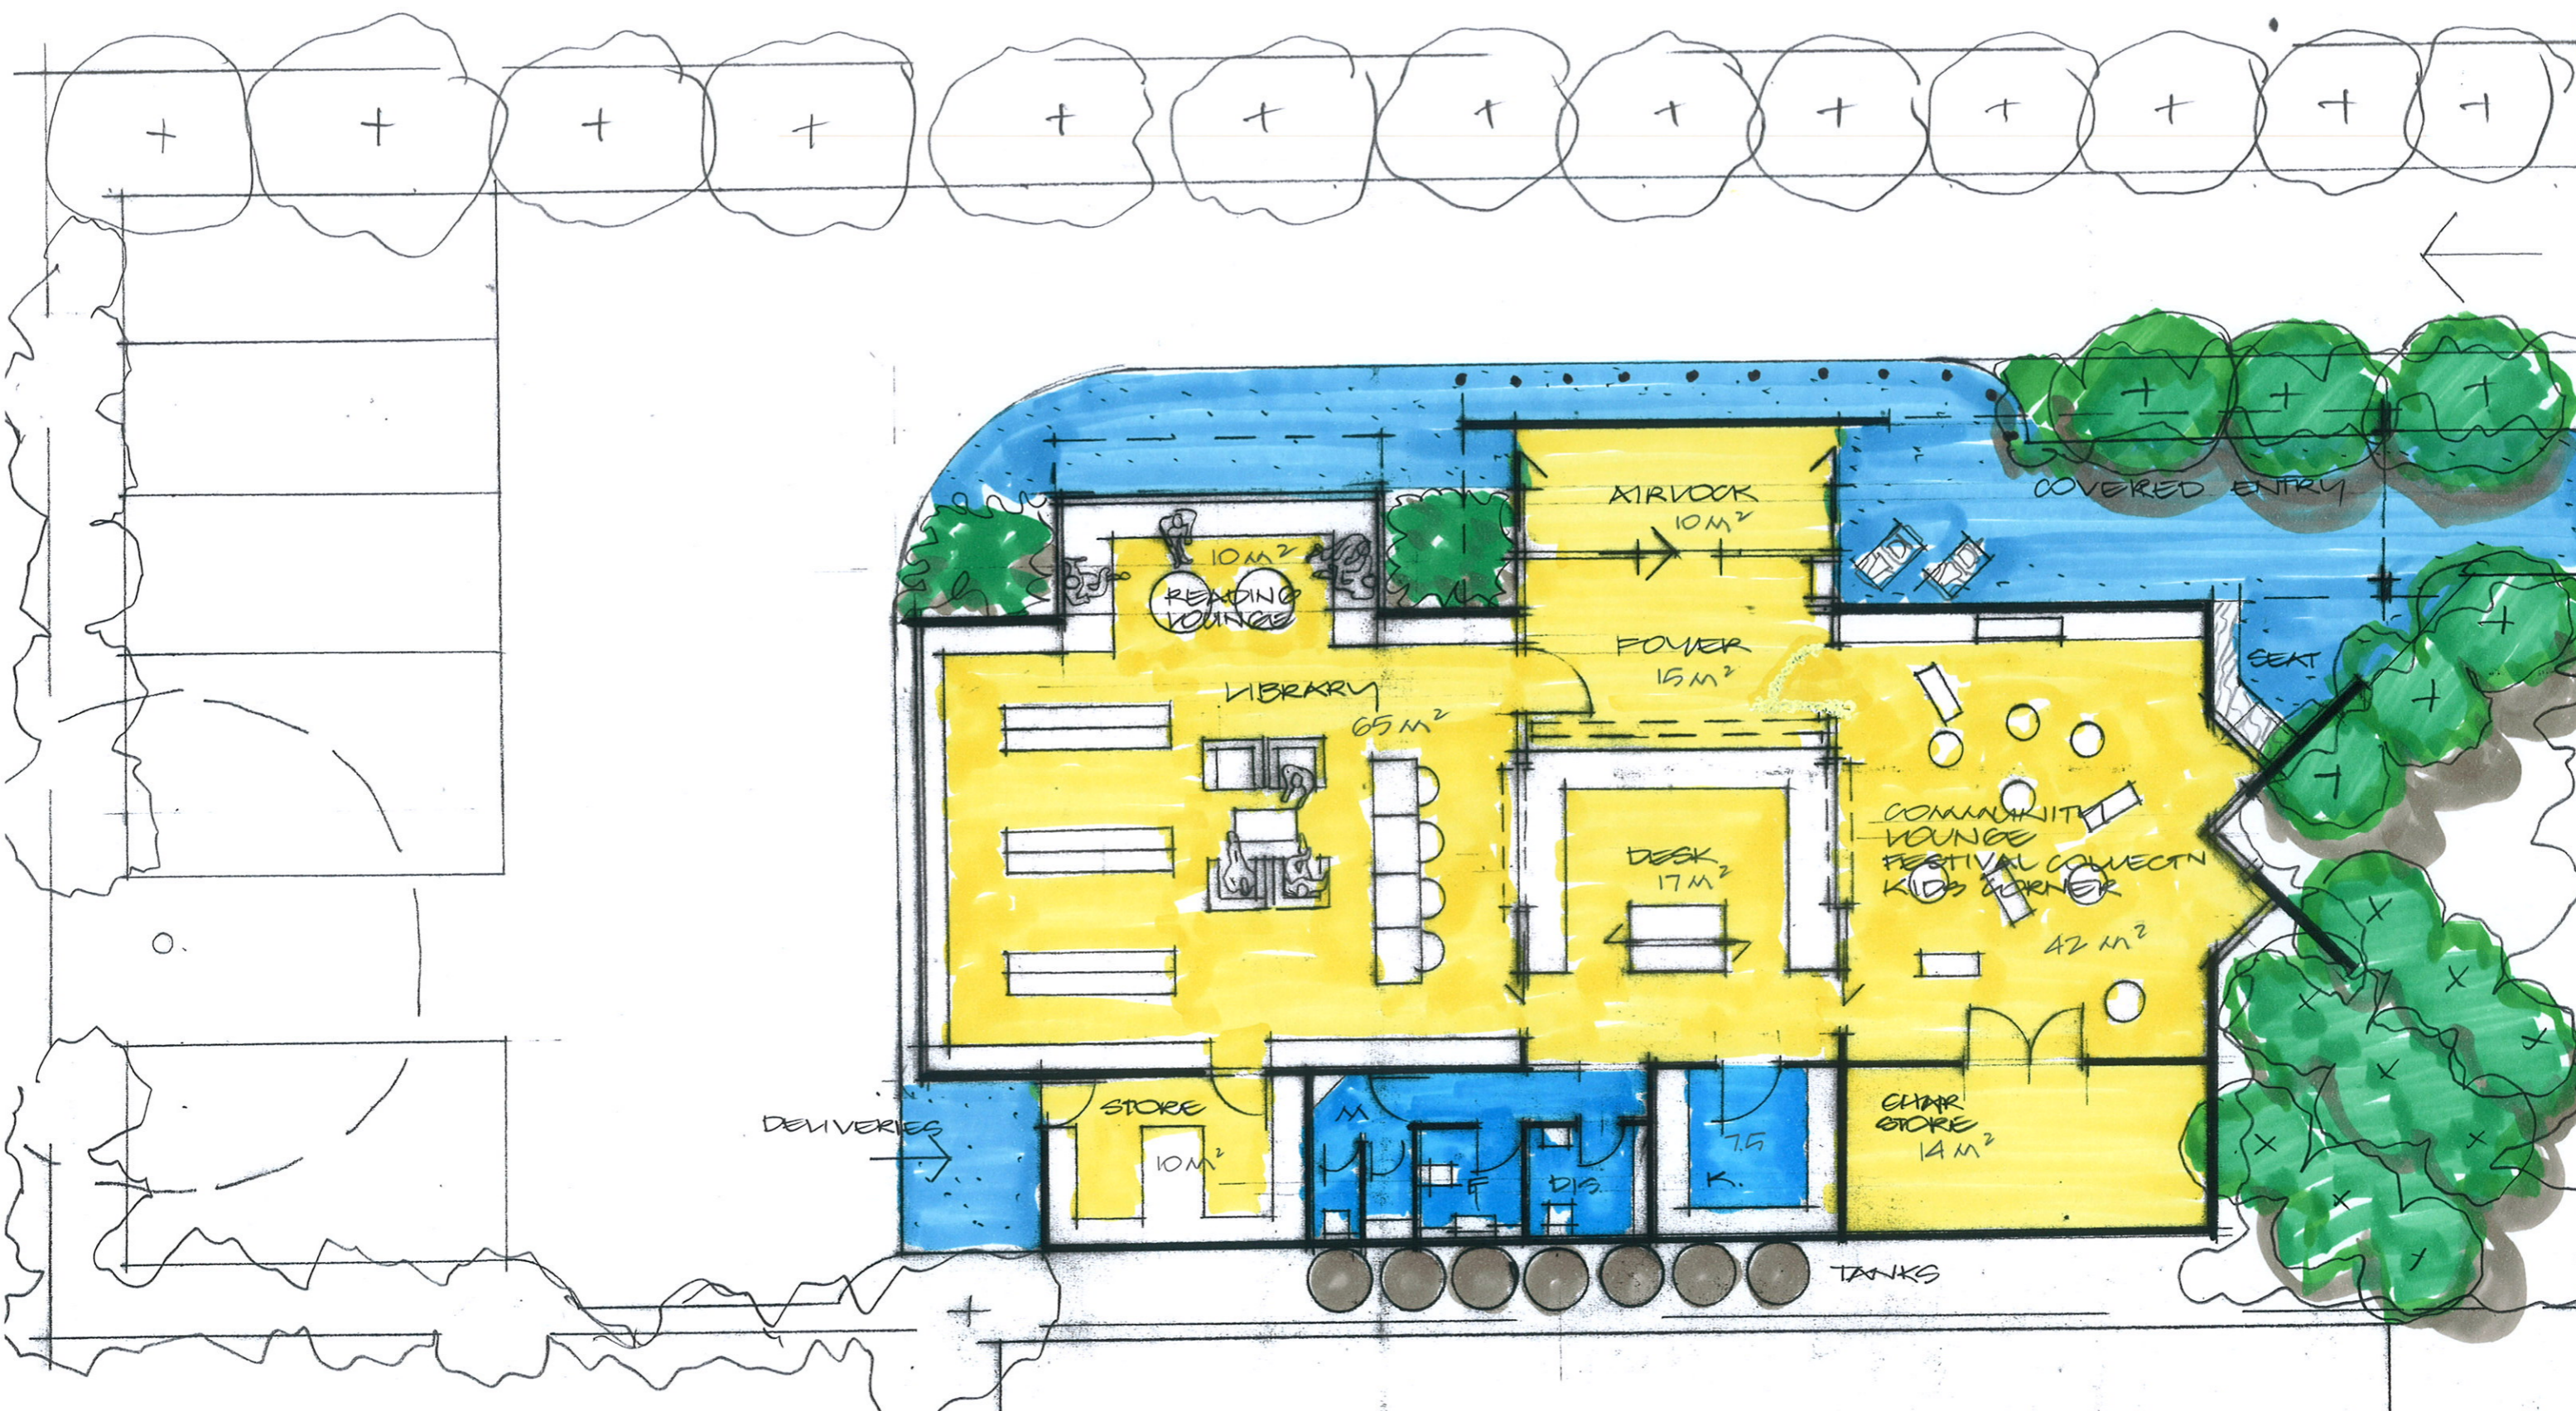


**CONCEPT DESIGN**  
**APOLLO BAY LIBRARY.**  
 7 RAMSDEN AVE.

**SITE/FLOOR PLAN.**  
 AREA 230 M<sup>2</sup>  
 ARCHITECTS/LANDSCAPE/PLANNERS  
 TOMMY HOBBS PTY LTD. 035263352

1:100  
 AT AS.



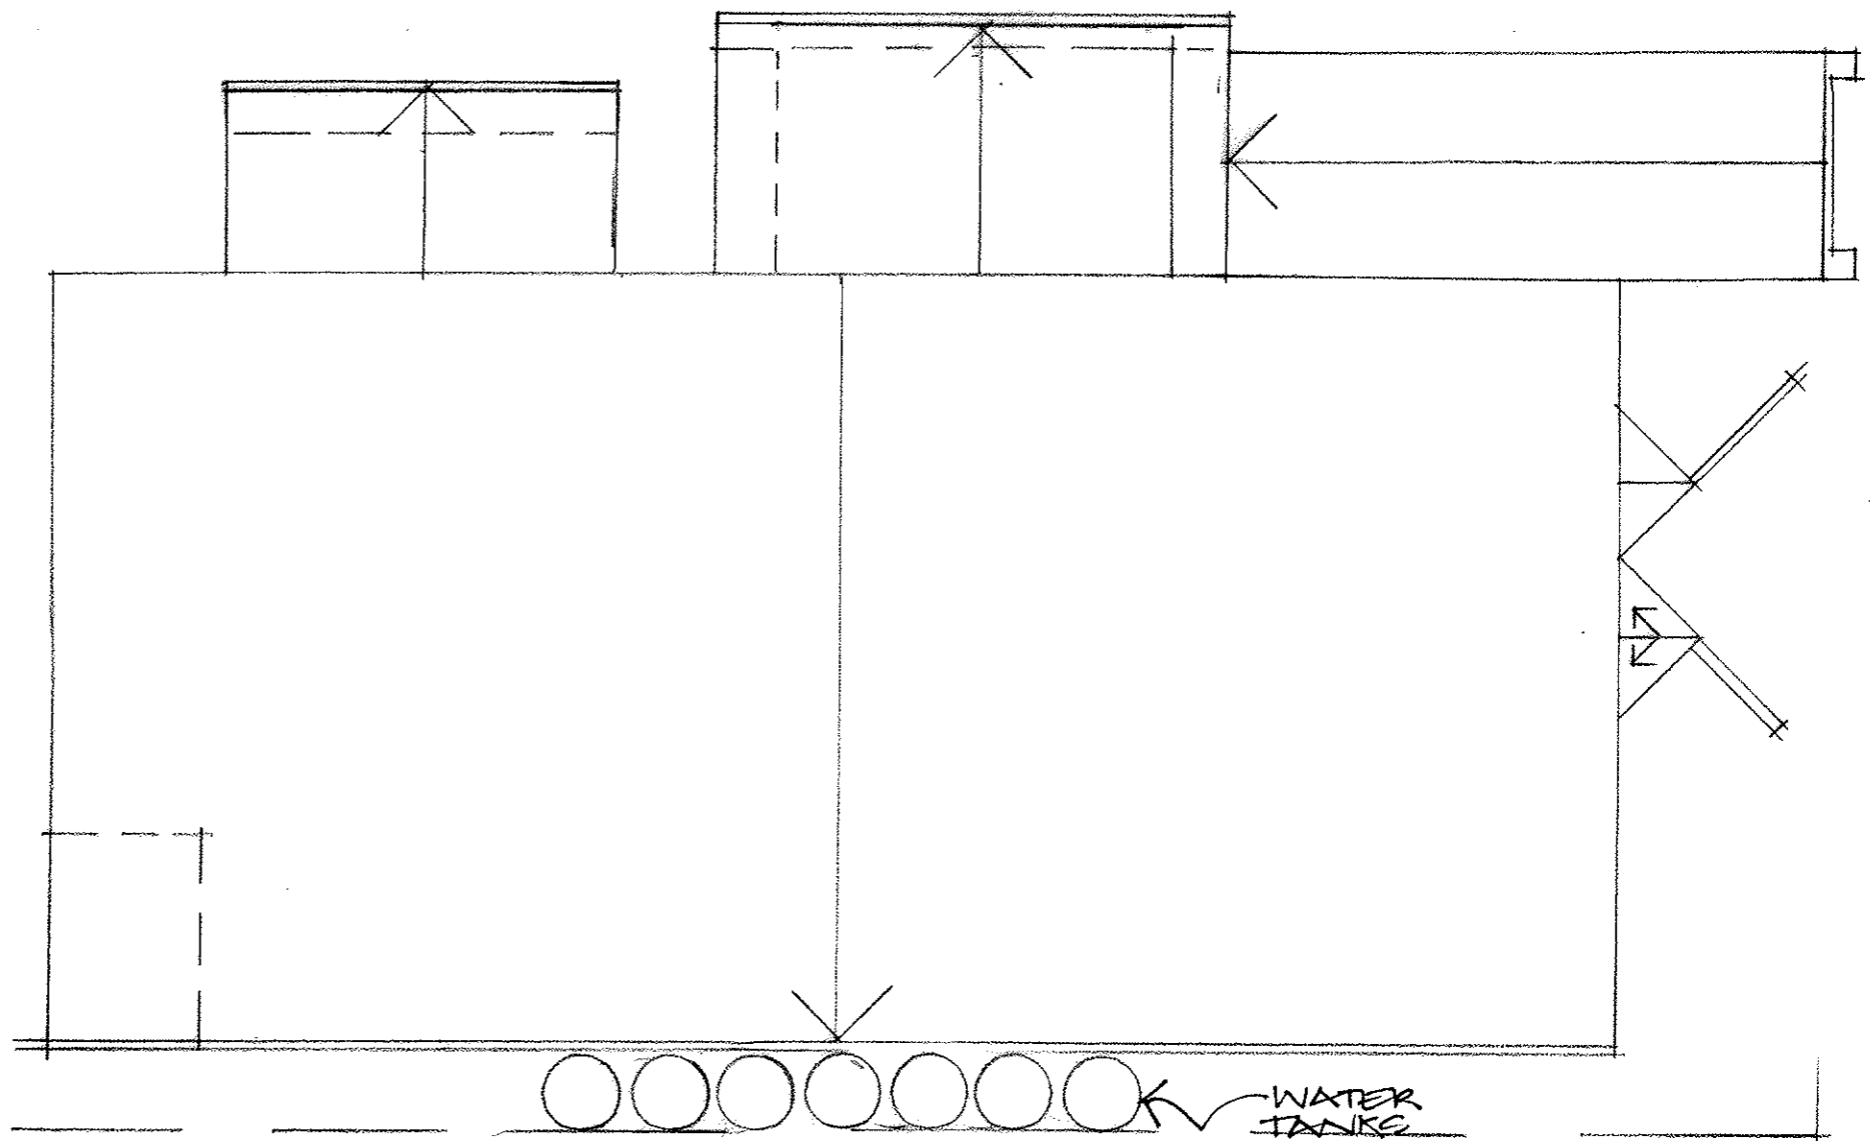

**CONCEPT PLAN**  
**APOLLO BAY**  
**LIBRARY**  
 7 RAMSDEN AVE

1:100  
 C. AS

ROOF PLAN

ARCHITECTS/LANDSCAPE/PLANNERS  
 TONY HOOBA PTY LTD  
 0352673524